


Note:

Dimensions are not to be scaled off this drawing. Only dimensions shown may be used. If in doubt please ask the creator of the document.

Copyright is retained by Big Picture Design.



Street Elevation A-A  
Scale 1:100

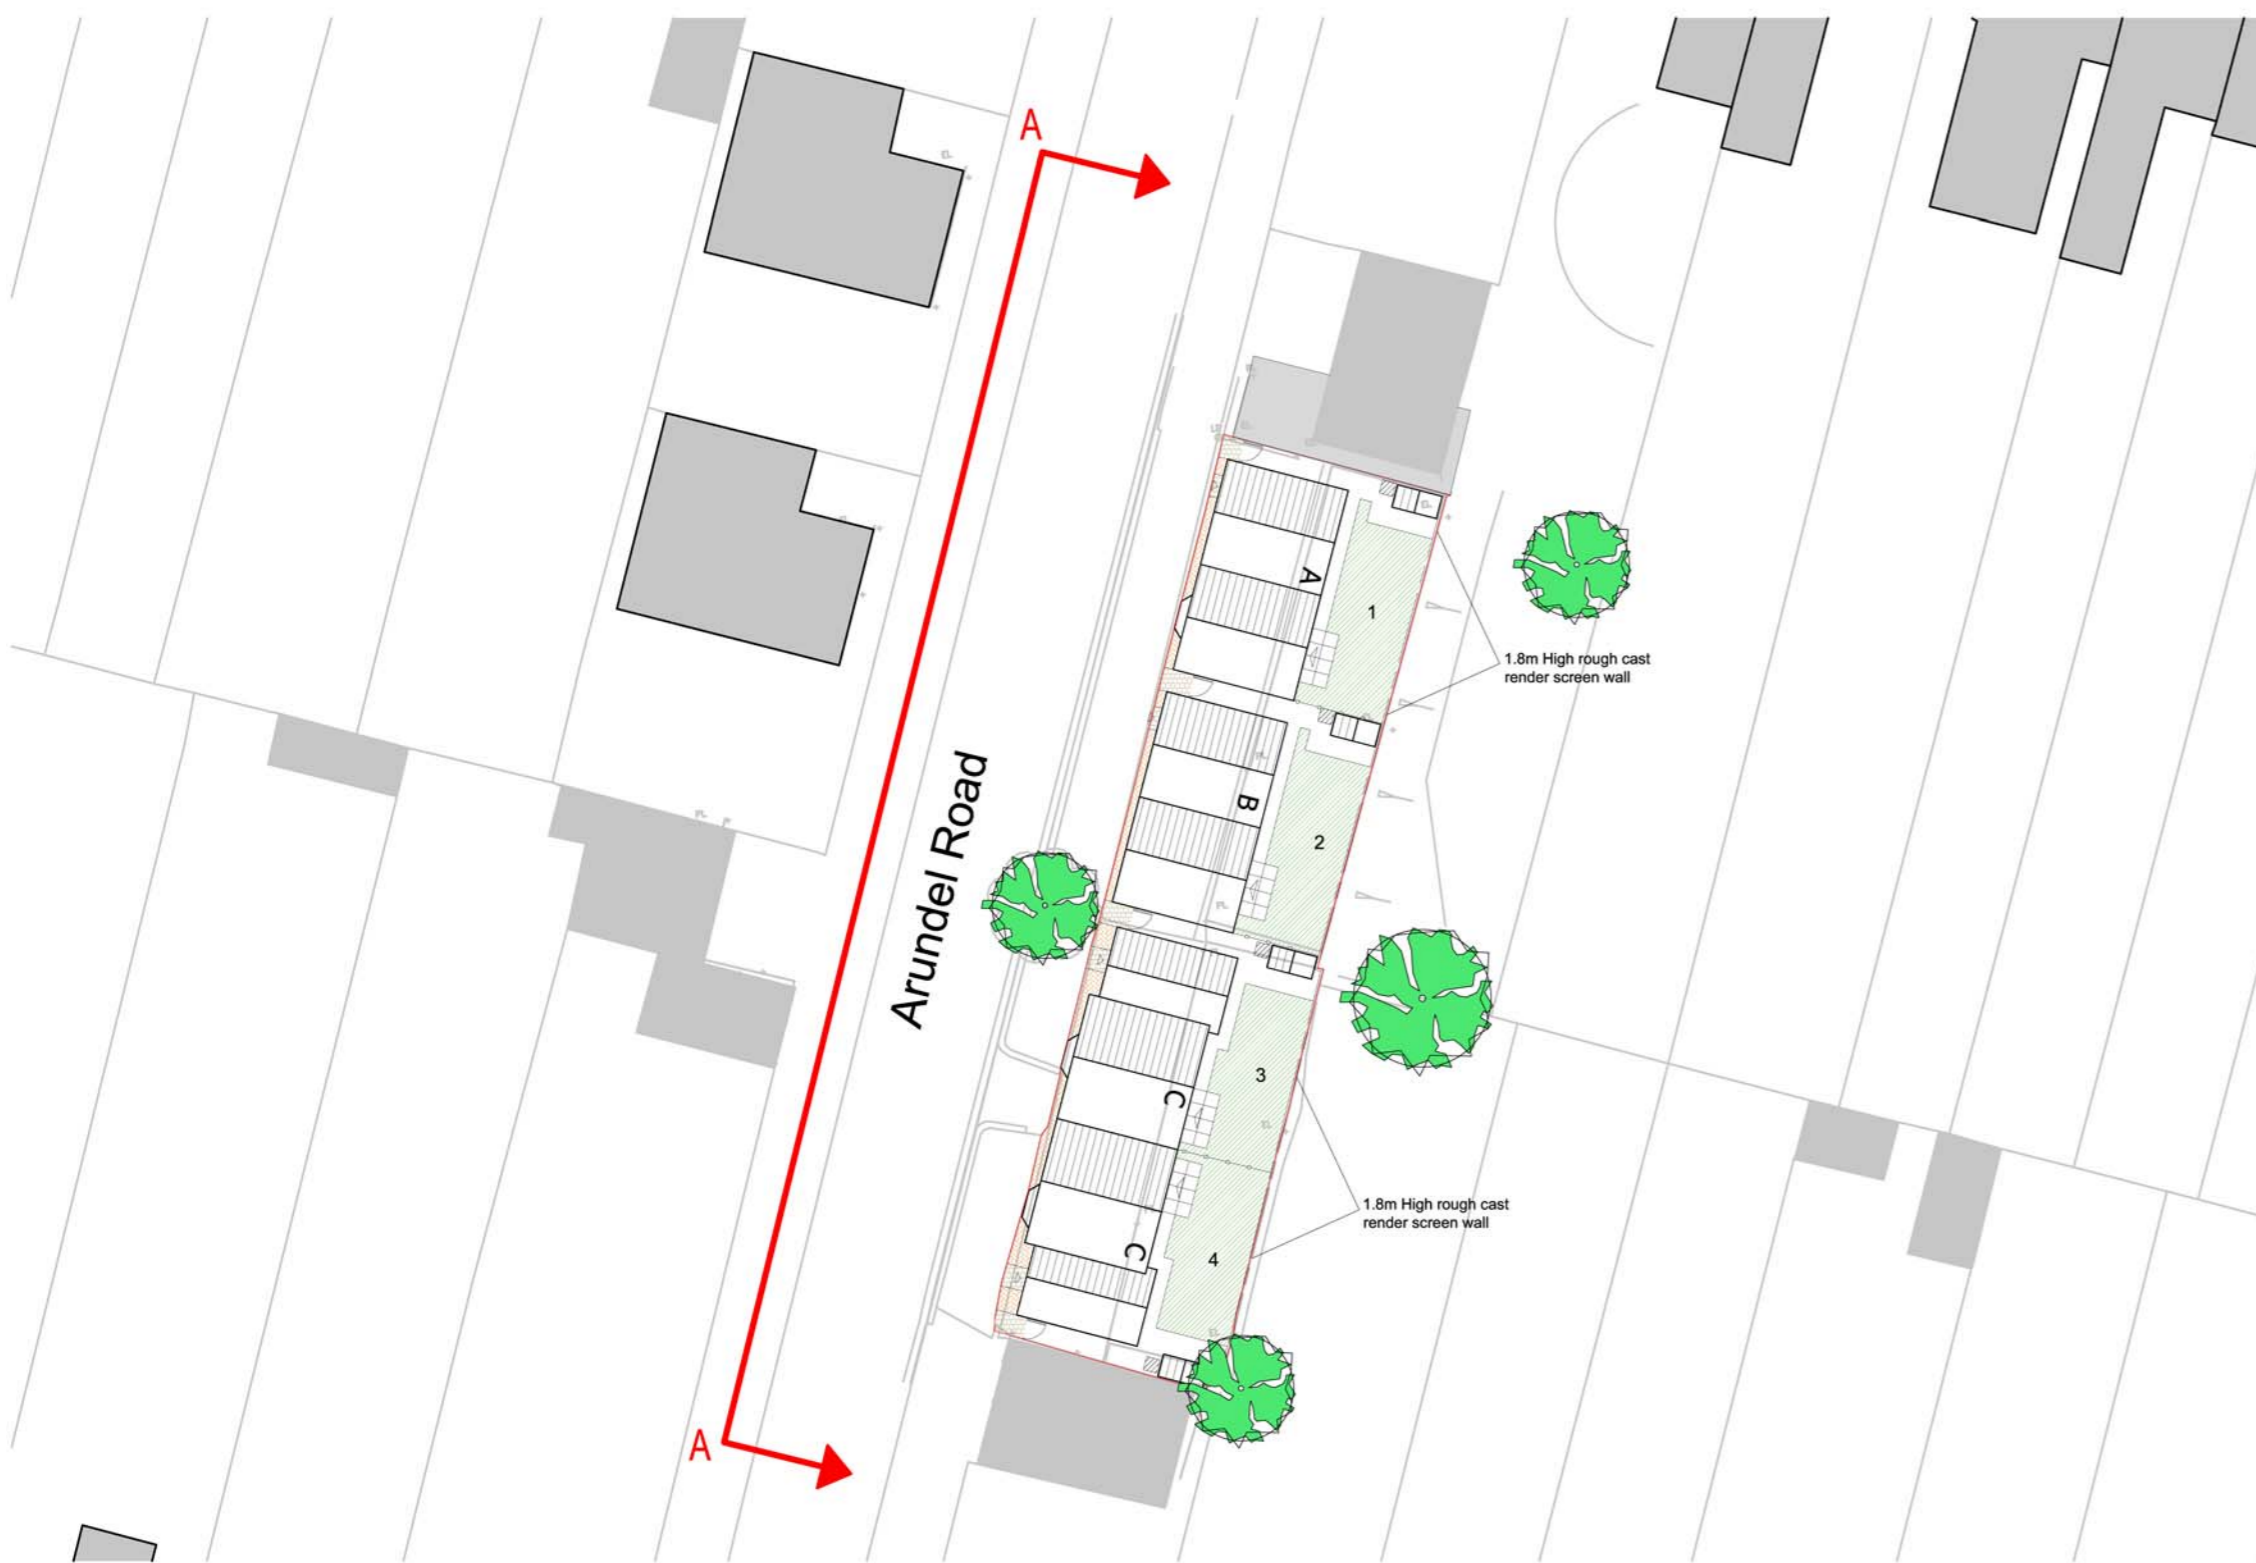

Site Layout  
Scale NTS

**BIG  
PICTURE  
DESIGN**

**CLIENT:**  
Jonathan Amos, Clifton Homes

**PROJECT:**  
Former garages at Arundel Road,  
Bishopston

**DRAWING TITLE:**  
Street Elevation

SCALE: 1:100@A2    DATE: 19/08/2011    DRAWN: JNM

DRAWING NUMBER: 13019/004    REVISION: