


- FEASIBILITY
- FOR INFORMATION
- FOR COMMENT
- PRELIMINARY
- PLANNING
- BUILDING REGULATIONS
- TENDER
- CONSTRUCTION ISSUE
- AS BUILT

1 drawing and content copyright © of bplarchitecture
 2 all dimensions to be checked on site prior to construction
 3 work commencing and any discrepancies reported to CA
 do not scale off drawing

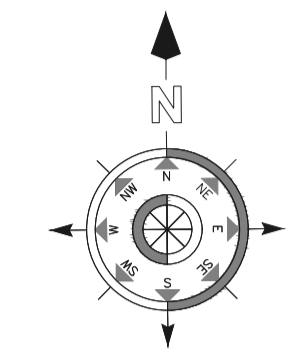

BESWICK PARTNERSHIP LIMITED
CHARTERED ARCHITECTS
 SUN STREET TEWKESBURY
 GLOUCESTERSHIRE GL20 5NX
 t: 01684 296888 f: 01684 294625
 e: mail@bplarchitecture.co.uk
 www.bplarchitecture.co.uk

client:
HOPKINS DEVELOPMENTS



project:
**LONG CLOSE
 WINCANTON
 SOMERSET**

drawing title:
**PROPOSED RETAIL UNIT, COSTA
 DRIVE-THROUGH AND WAITROSE**

scale: 1:250 @ A1 date: 2015.07.23

drawn by: DB checked by: RAB

drawing number:
34,201 - 14

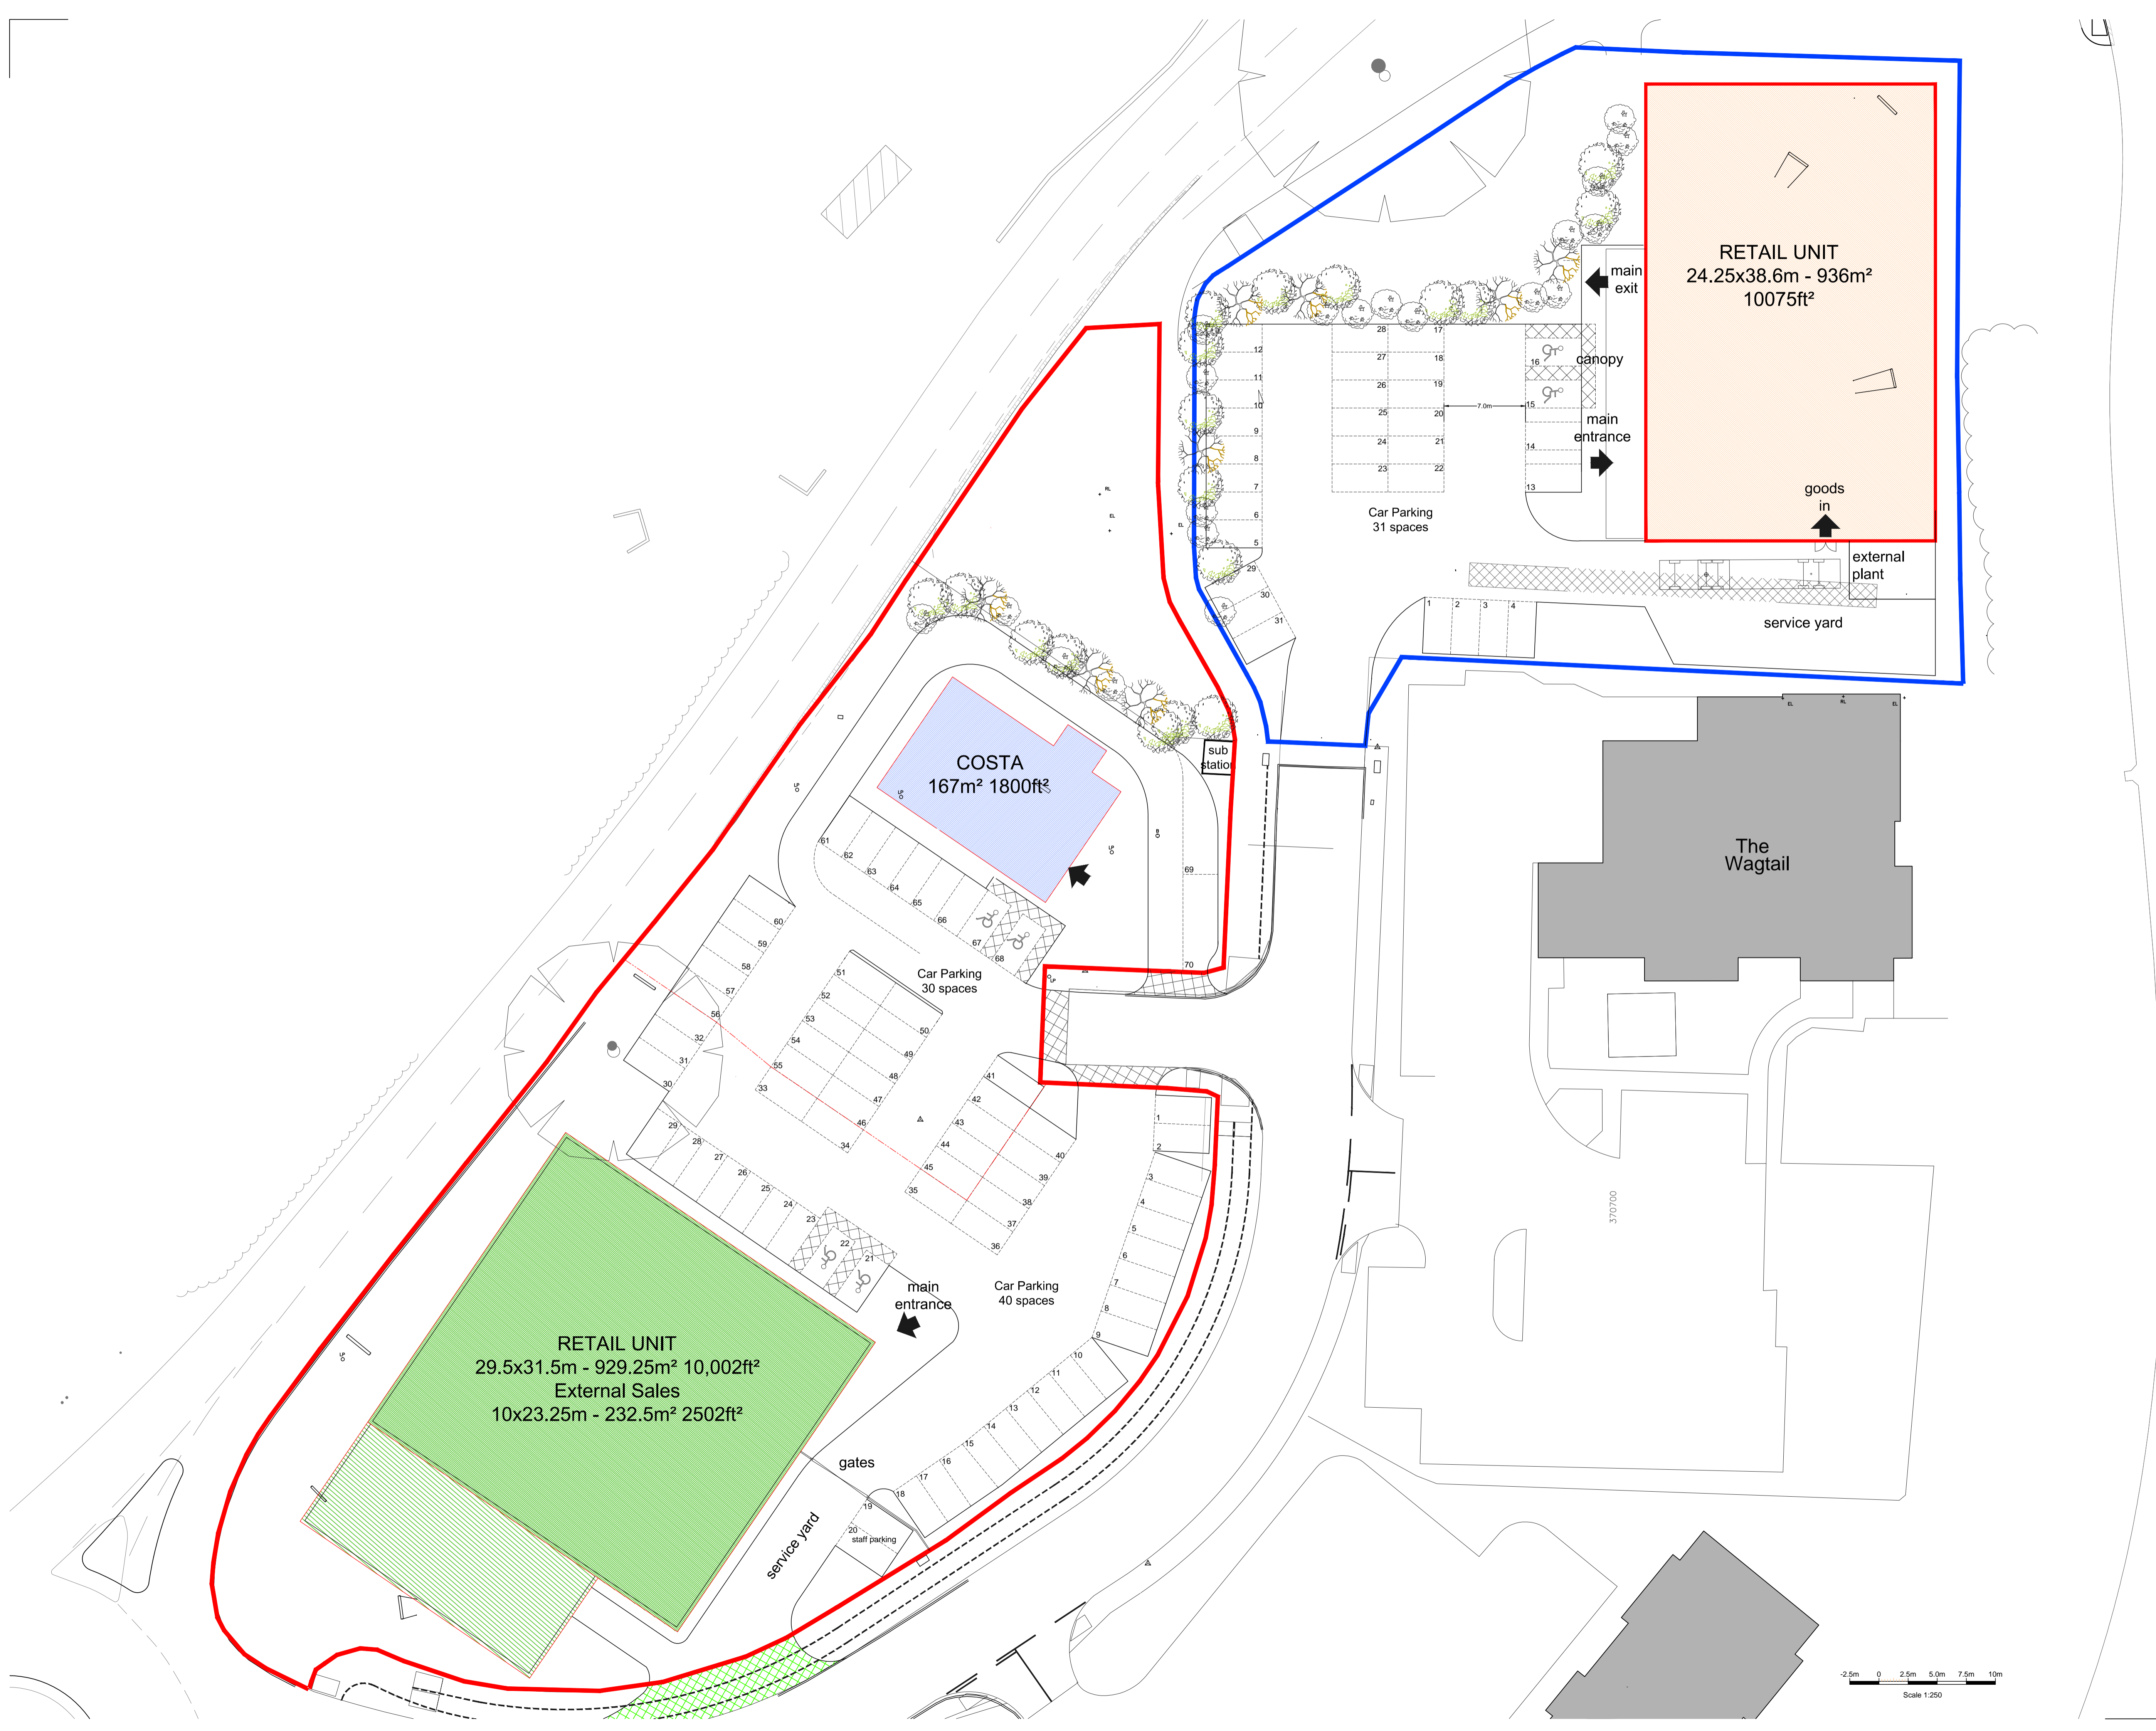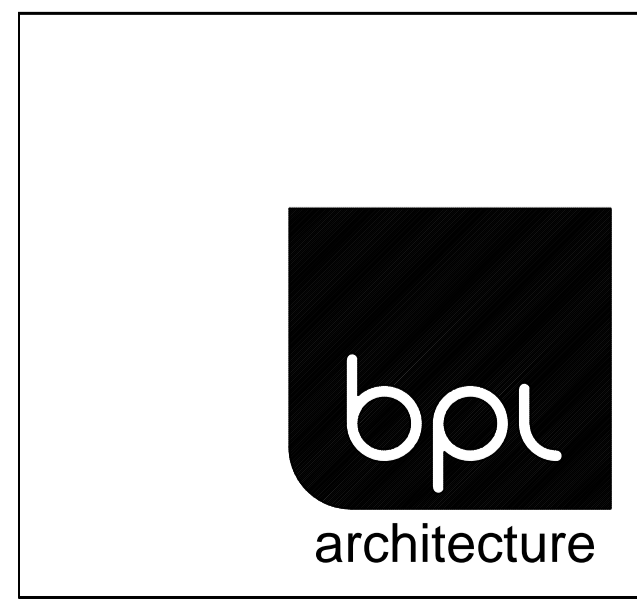

Scale 1:250